



SECTION 1

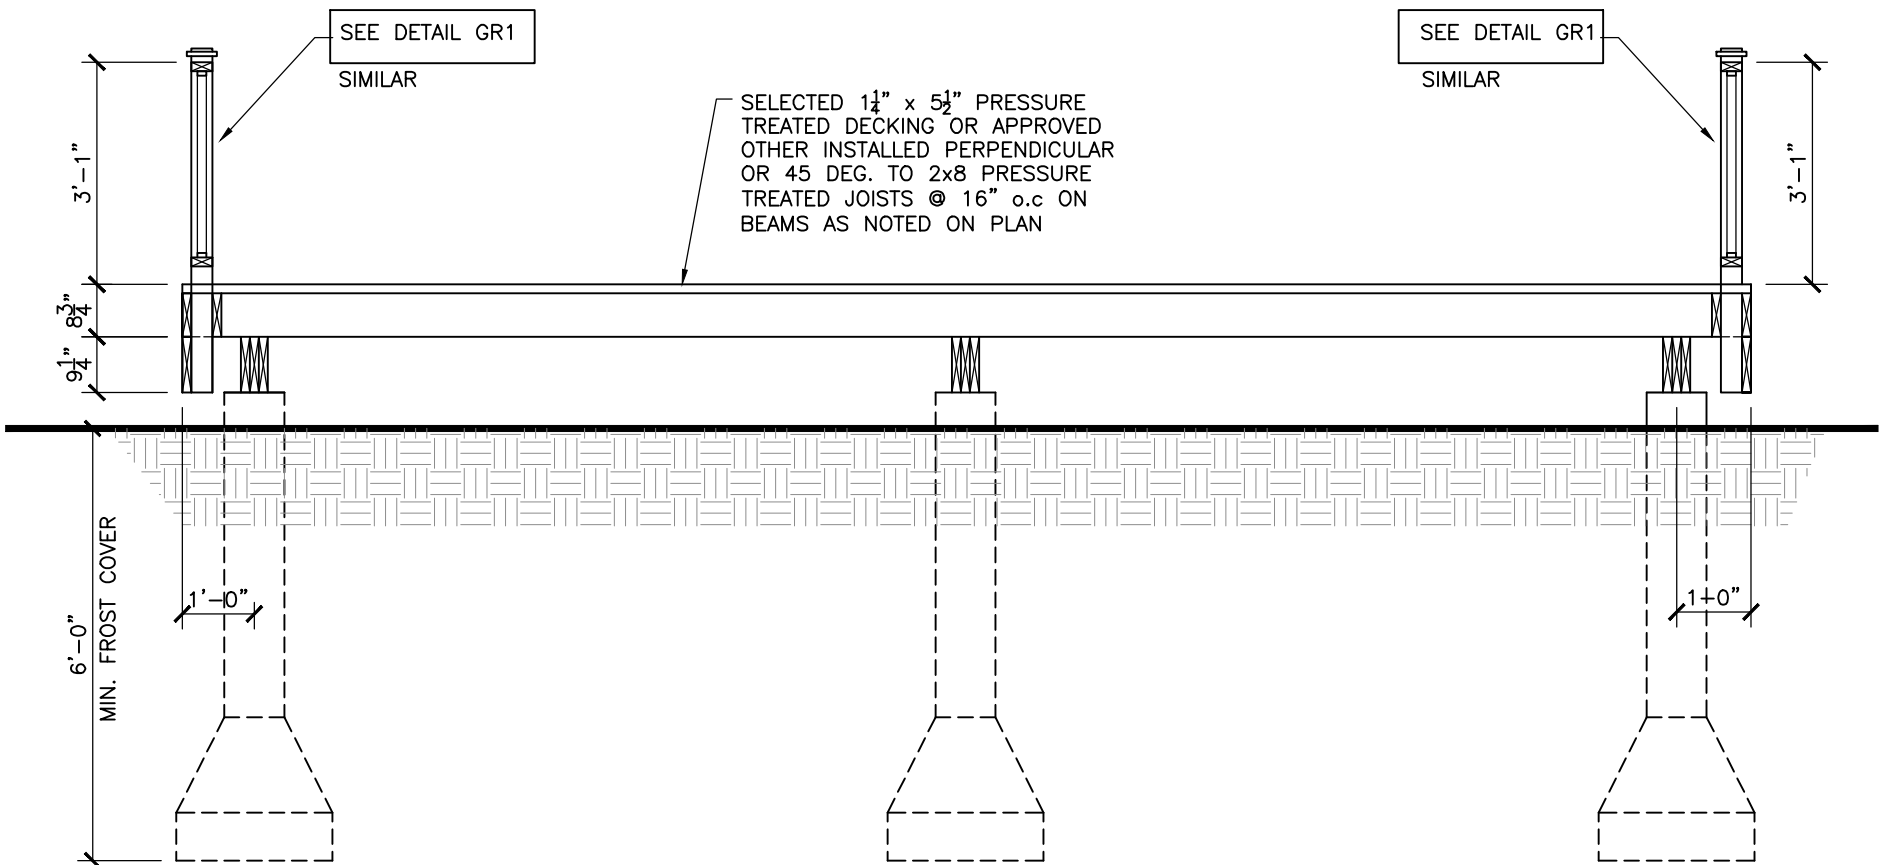

SECTION 2  
SCALE: 3/8" = 1'-0"

REVISED  
JULY 2014

<p>1. THE CONTRACTOR SHALL ASSUME RESPONSIBILITY FOR CHECKING ALL DIMENSIONS OF EXISTING BUILDING AND REPORT INCONSISTENCIES TO THE OWNER AND DESIGNER PRIOR TO ANY CONSTRUCTION.</p>	<p>PROJECT : <b>470 DAWSON</b> Ottawa, Ontario NEW DECK</p>	<p>The undersigned has reviewed and takes responsibility for this design and has the qualification and meets the requirements set out in the Ontario Building Code to be a designer. <b>QUALIFICATION INFORMATION</b></p>	 <p>2485 Gravelle Cres. Ottawa, K1B3A4 T.(613)834-1857 F.(613)834-1857</p>	<p>DRAWING NAME: <b>SECTIONS 1 and 2</b></p>		
	<p>James F. Cassidy 22763 NAME SIGNATURE BCIN</p>	<p>Cassidy Cadd Services 30127 FIRM NAME BCIN</p>		<p>SCALE: NOTED</p>	<p>DATE DRAWN: MAY 2013</p>	<p>DRAWING NUMBER: <b>A3</b></p>
				<p>DRAWN BY: F.C.</p>	<p>REVISED JULY 2014</p>	